

Notes:

LOCATION PLAN
SCALE 1/1250

DATE	DESCRIPTION	TRIAL COPY
DEC 2021		

117-119 RECTORY GROVE
LEIGH ON SEA

PLAN REFERRED TO

JOB NUMBER
1546

DRAWING NUMBER
01


REVISION
A

DATE
6/17/2023

SCALE
1/8"=1'-0"

Design Associates

• **ARCHITECTURAL DESIGN • SPACE PLANNING • PROJECT MANAGEMENT**
 20 LIPSON ROAD, SOUTH BEND, IN 46708 • TEL: 765-361-1110
 TELEPHONE • 0702 332302
 E-MAIL: tom@tomwells.com

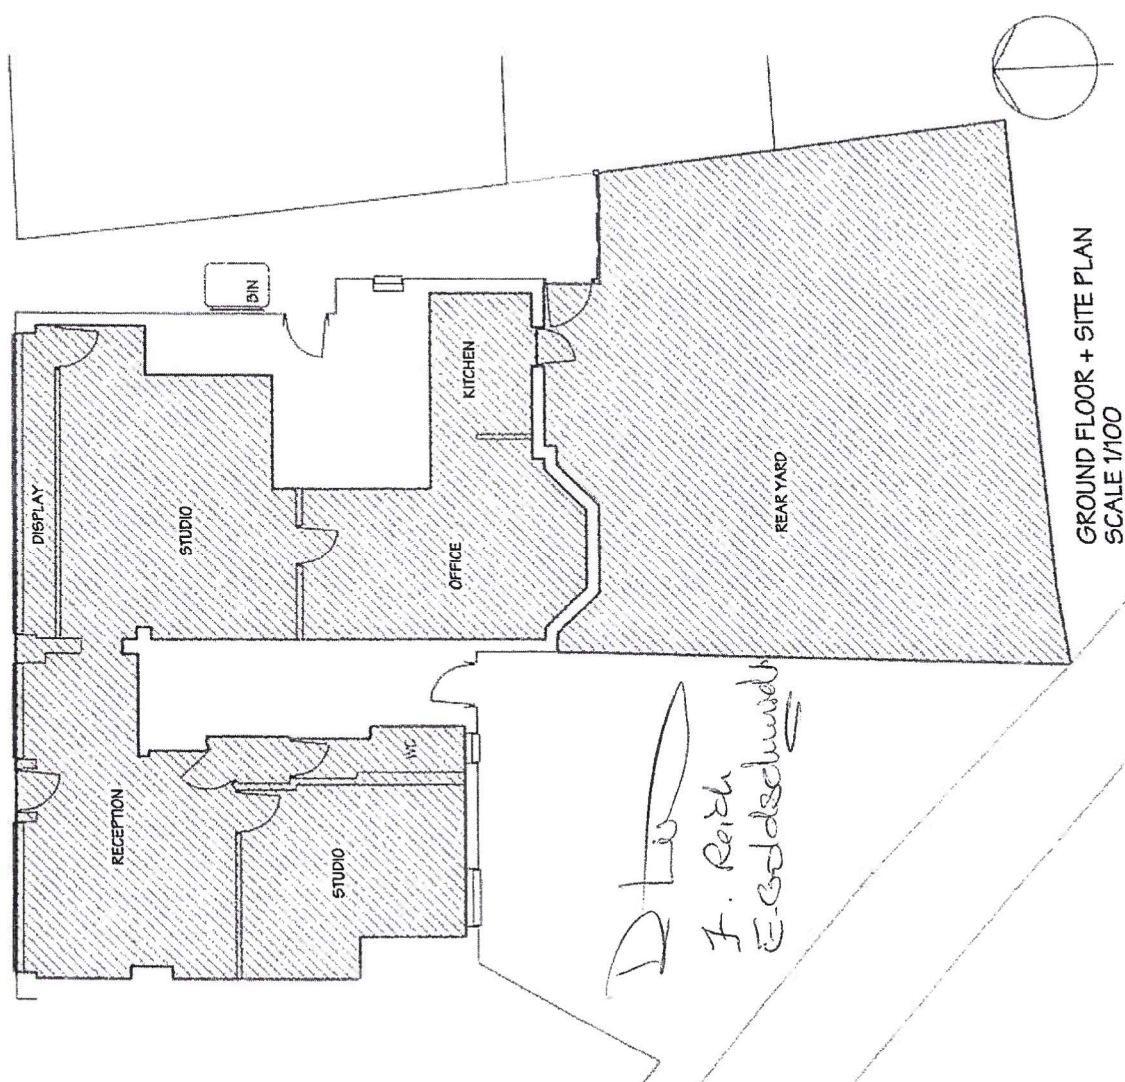

GROUND FLOOR + SITE PLAN
SCALE 1/100